


TYPE	W (ft)
RESIDENTIAL	20
RETAIL/MIXED USE	22

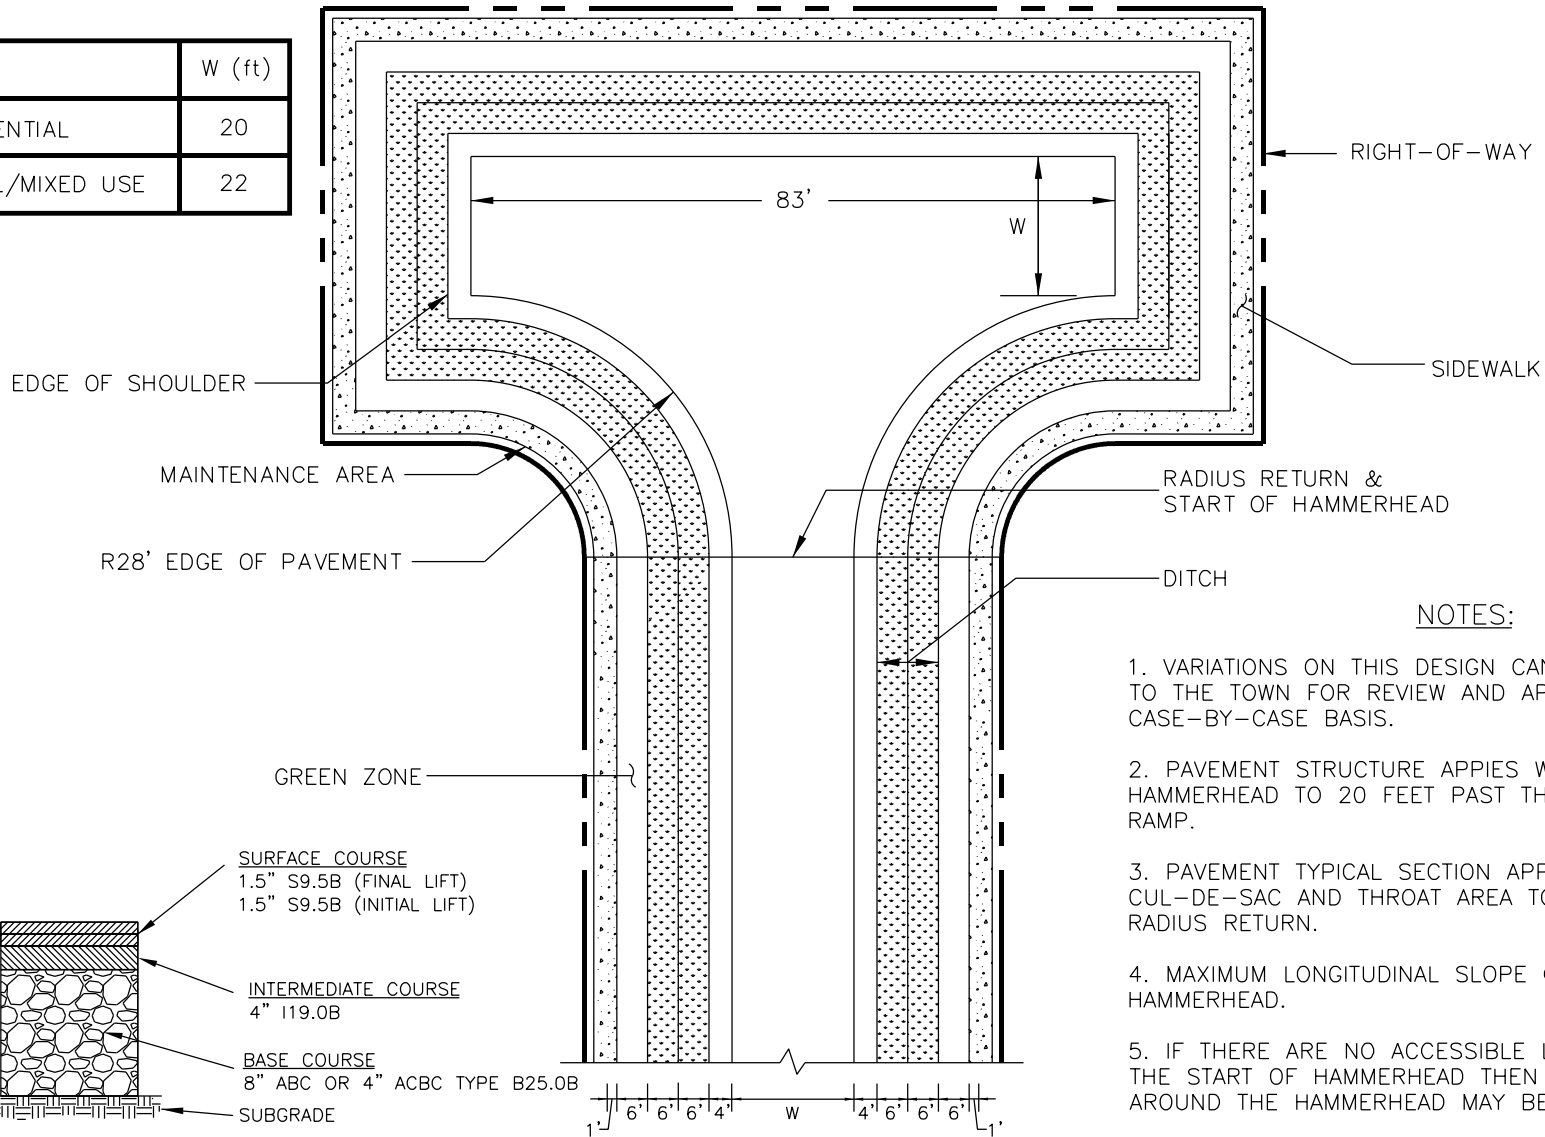

NOTES:

1. VARIATIONS ON THIS DESIGN CAN BE SUBMITTED TO THE TOWN FOR REVIEW AND APPROVAL ON A CASE-BY-CASE BASIS.
2. PAVEMENT STRUCTURE APPIES WITHIN THE HAMMERHEAD TO 20 FEET PAST THE ACCESSIBLE RAMP.
3. PAVEMENT TYPICAL SECTION APPLIES TO CUL-DE-SAC AND THROAT AREA TO 25 FEET PAST RADIUS RETURN.
4. MAXIMUM LONGITUDINAL SLOPE OF 2% WITHIN HAMMERHEAD.
5. IF THERE ARE NO ACCESSIBLE LOTS BEYOND THE START OF HAMMERHEAD THEN SIDEWALK AROUND THE HAMMERHEAD MAY BE OMITTED.

TYPICAL PAVEMENT SECTION

NOT TO SCALE

REV. DATE
9/17/18
STD. NO.
280.4