
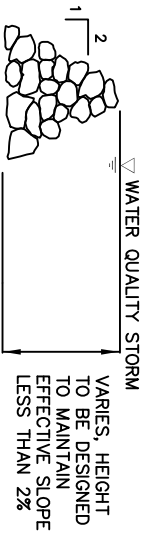


NOT TO SCALE

- NOTES:
- ALL GRASS SWALES SHALL HAVE A MINIMUM 20-FOOT ACCESS EASEMENT CONNECTING TO A DEDICATED PUBLIC RIGHT OF WAY. ACCESS ROAD SHALL HAVE MIN. 12' STABILIZED WIDTH, MAX. LONG. GRADE OF 15%, MAX. CROSS-SLOPE 5%. IN ADDITION, A 10-FOOT WIDE PERMANENT MAINTENANCE ACCESS EASEMENT MUST BE PROVIDED AROUND THE PERIMETER OF ALL BMPs TO ALLOW FOR ADEQUATE MAINTENANCE AND REPAIR.

SECTION A-A
 VEGETATION MAINTAINED TO 3'-6" HEIGHT
 4" MAX. WQV STORAGE HEIGHT

CHECK DAM and FOREBAY BERM DETAIL

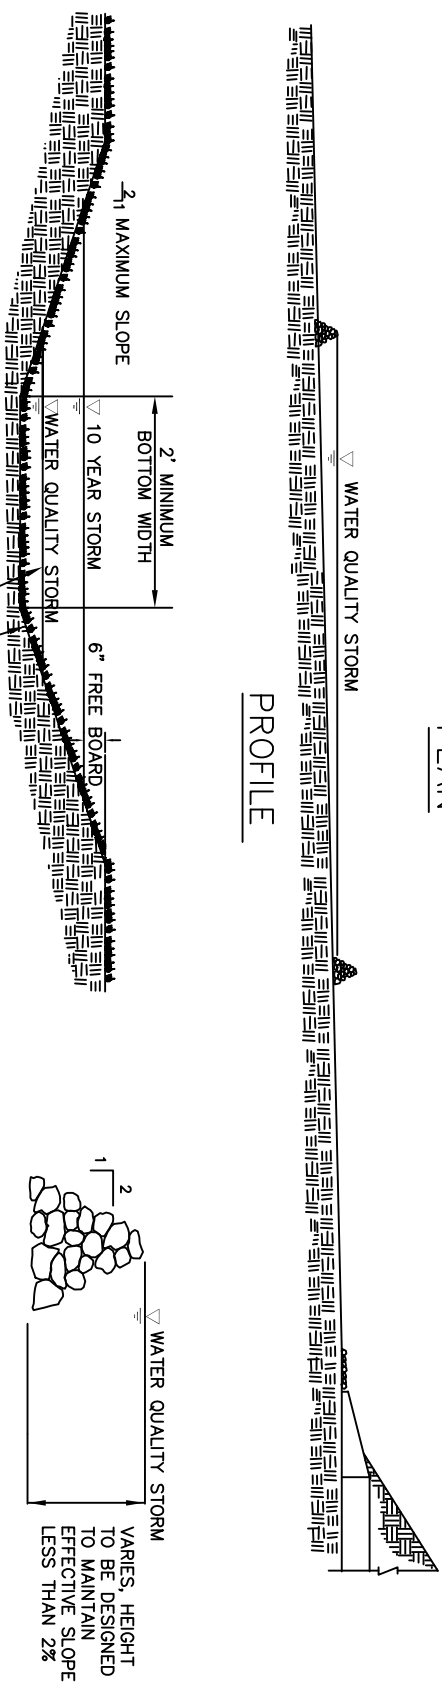

REV. DATE

10/15/09

STD. NO.

417.1