




NORTH ELEVATION

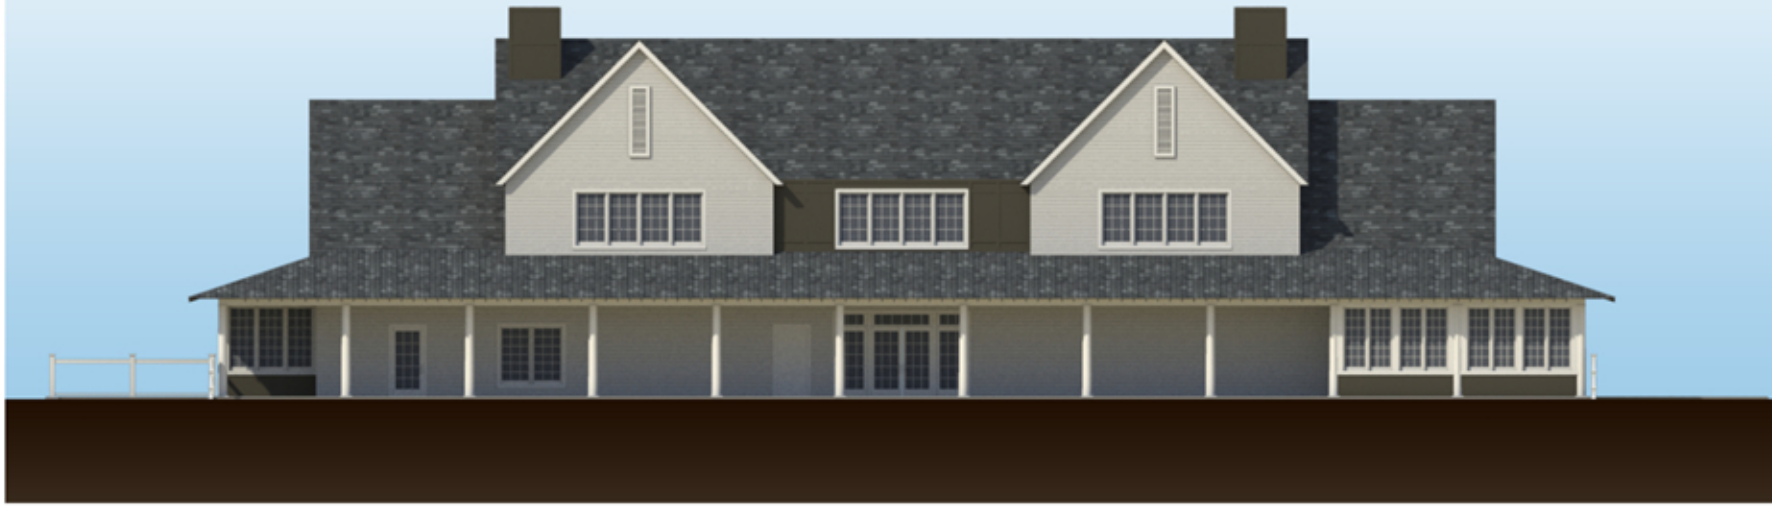


WEST ELEVATION

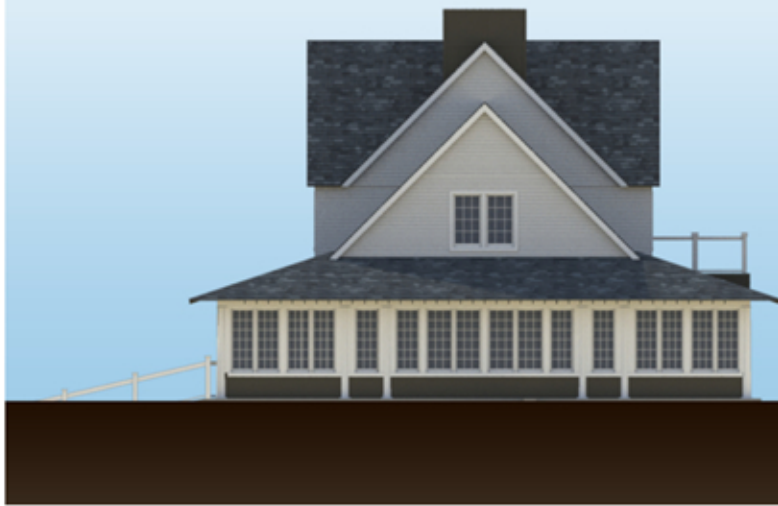

EAST ELEVATION

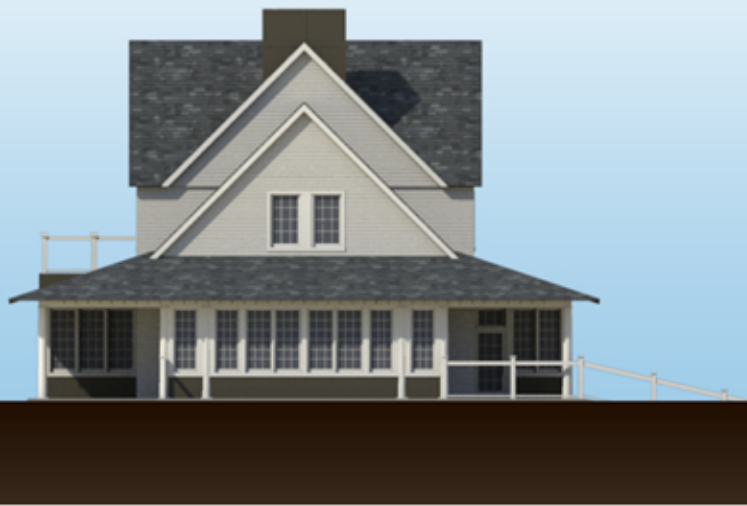

SOUTH ELEVATION

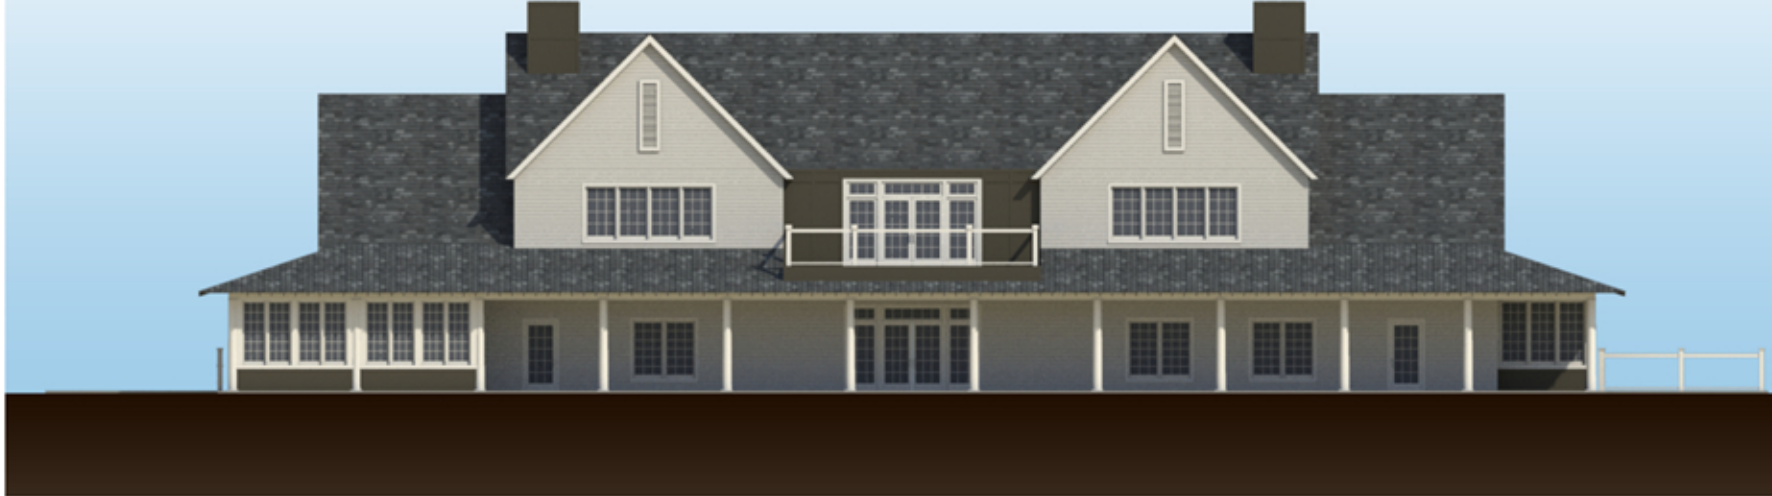

WINDOW ELEVATION DETAIL