

**Wilber Associates**  
 Architecture / Planning  
 P.O. Box 428 - 20044 N. Zion St.  
 Cornelius, N.C. 28031  
 704-892-3633

NOTE  
 This drawing is property of the firm, Wilber Associates. Reproduction or reuse in part or in whole without written permission is forbidden.


SEAL

TITLE

TWO NEW POLE BUILDINGS FOR  
**TOWN OF HUNTERSVILLE**  
 420 SEAGLE STREET  
 HUNTERSVILLE, NC


COMM. NO. 20-51  
 DATE 4/5/21  
 REVISIONS

SHEET  
**A-1**  
 OF  
 2

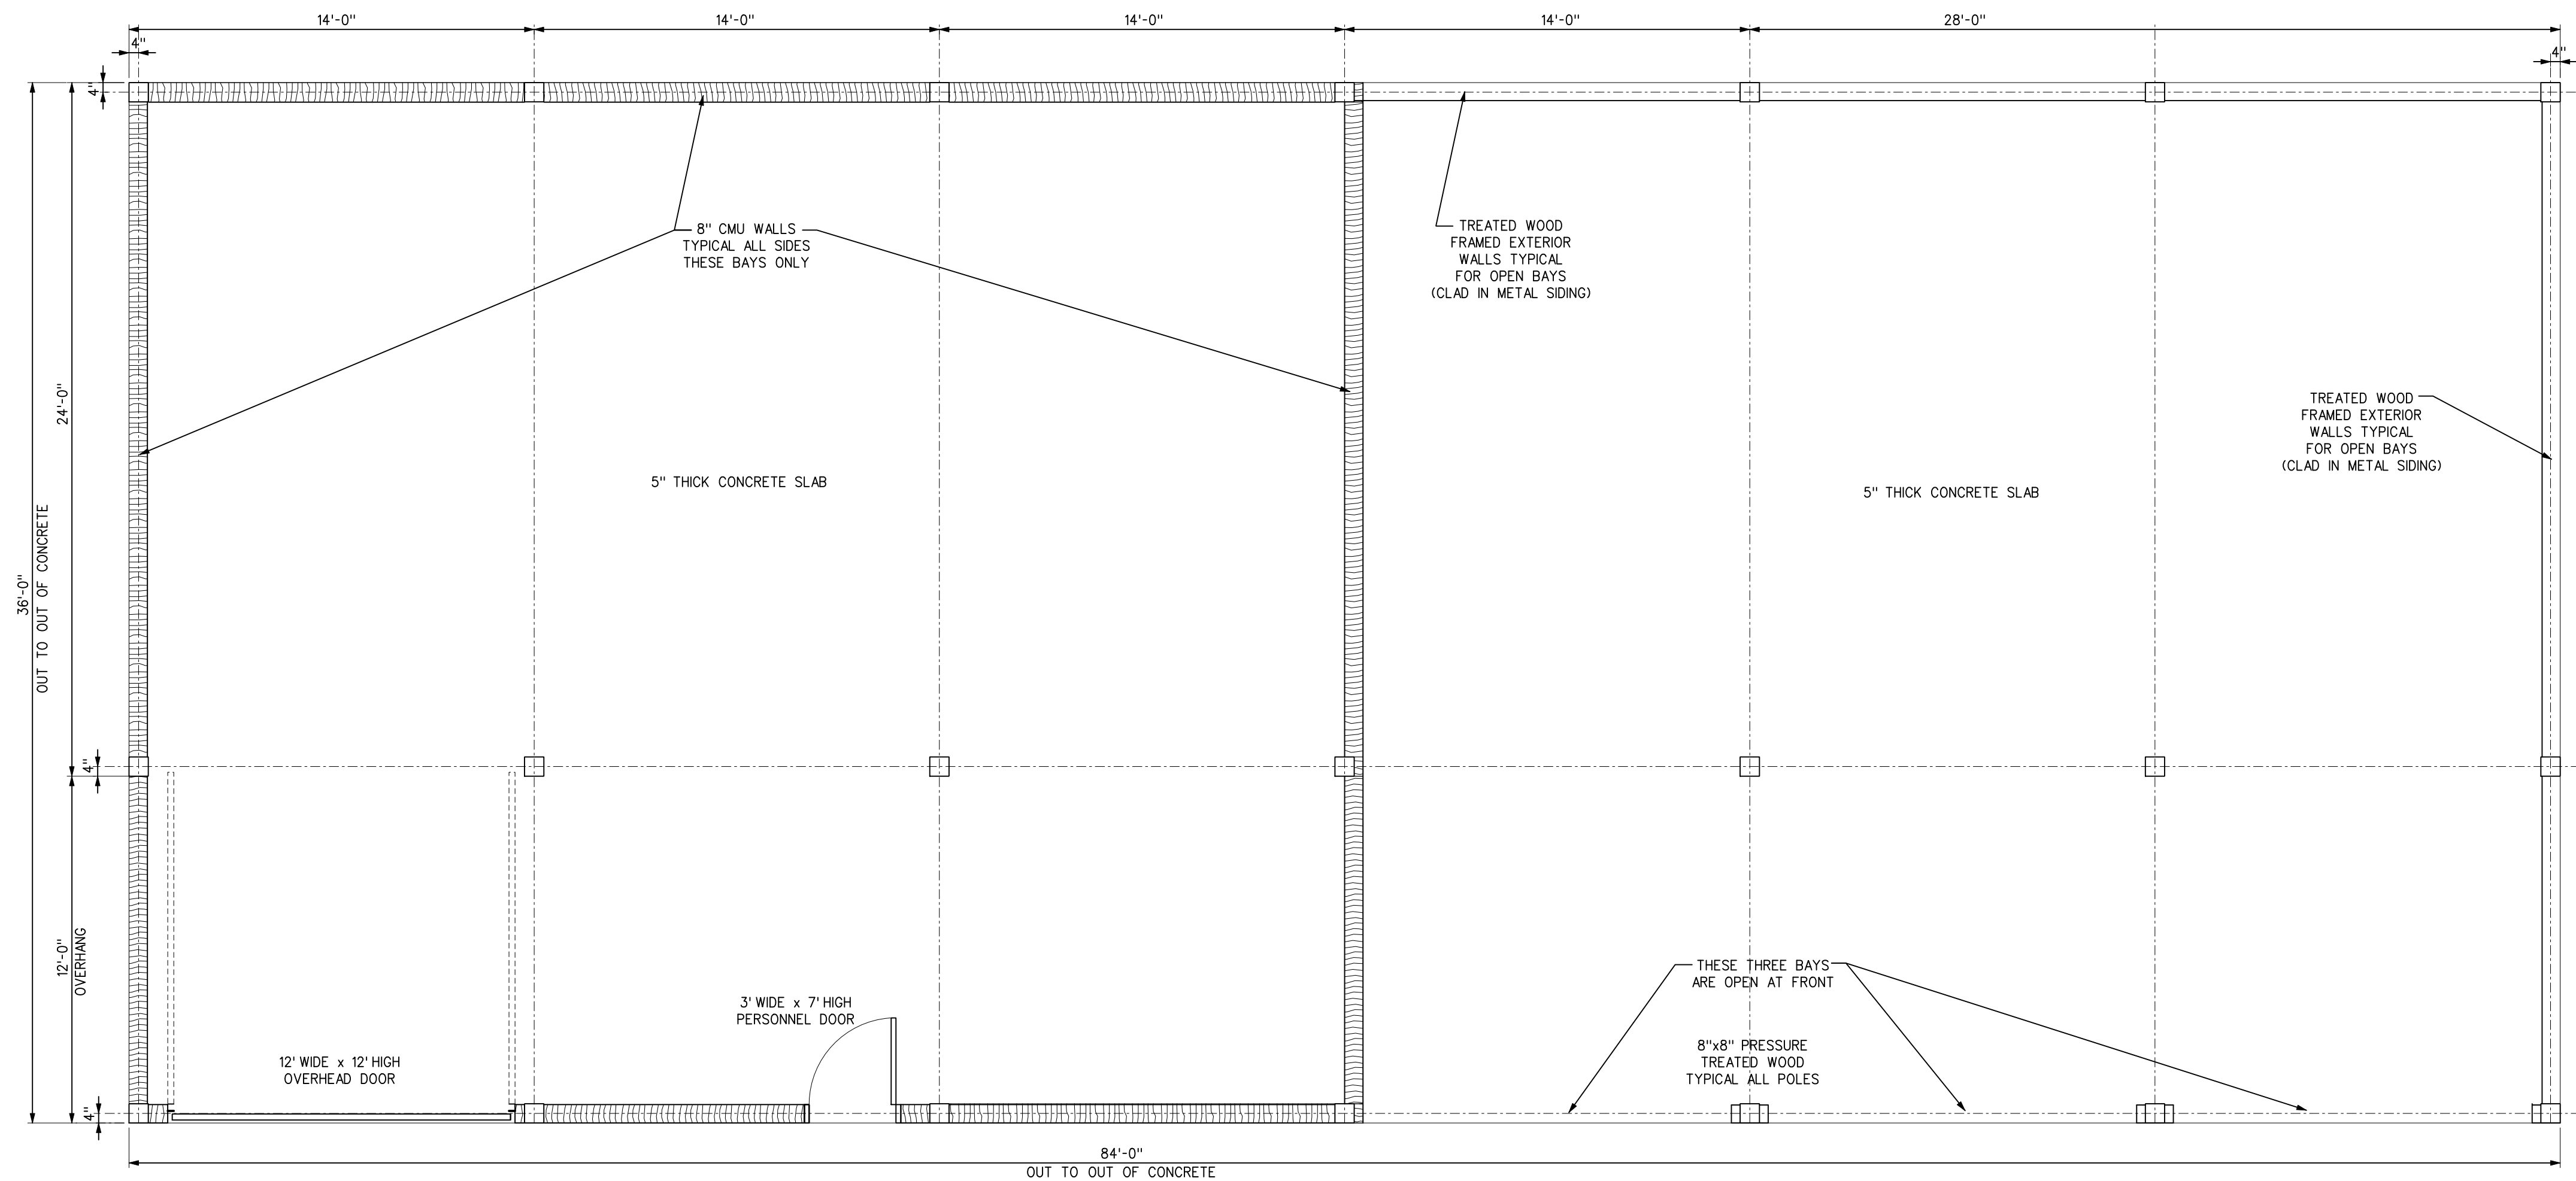

**BUILDING 1 (PARKS & REC.)**  
 $\frac{1}{4}'' = 1' - 0''$   
 3,024 SQUARE FEET BUILDING AREA

NOTE: SEE STRUCTURAL FOR COLUMN SIZES, LOCATIONS AND BRACING

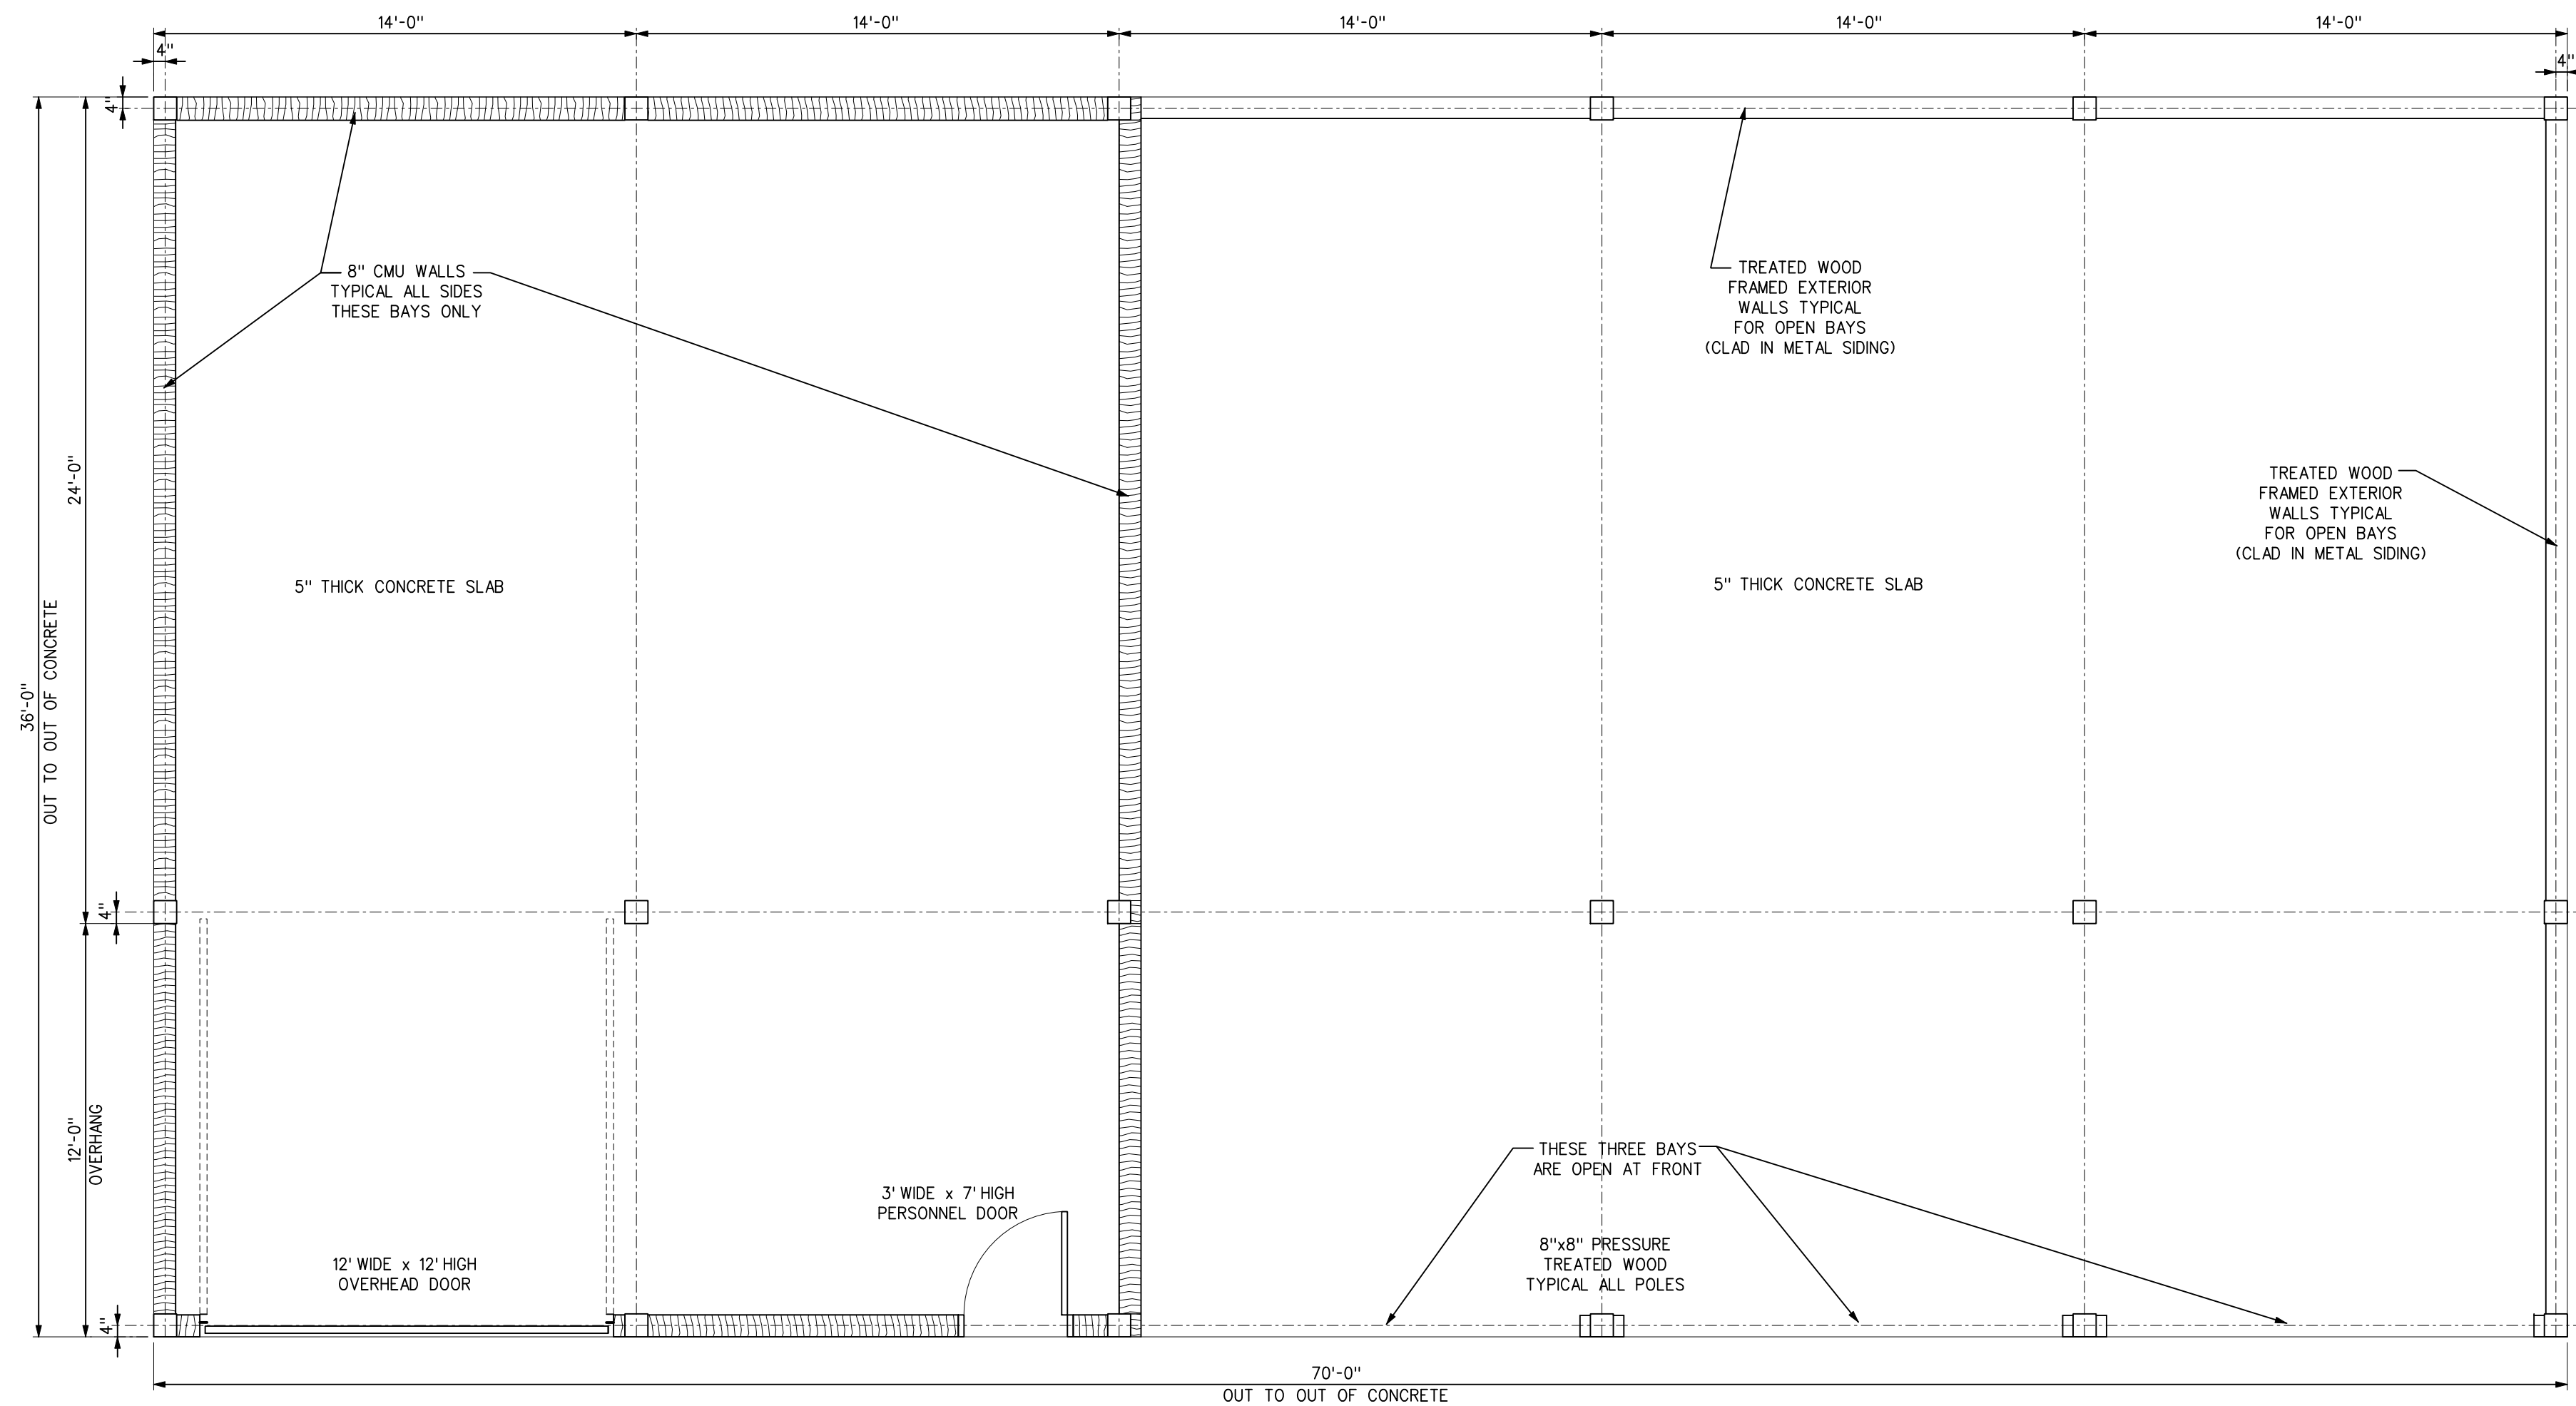



**BUILDING 2 (POLICE)**  
 $\frac{1}{4}'' = 1' - 0''$   
 2,520 SQUARE FEET BUILDING AREA

NOTE: SEE STRUCTURAL FOR COLUMN SIZES, LOCATIONS AND BRACING




**Wilber Associates**  
 Architecture / Planning  
 P.O. Box 428 - 20044 N. Zion St.  
 Cornelius, N.C. 28031  
 704-892-3633

NOTE  
 This drawing is property of  
 the firm, Wilber Associates.  
 Reproduction or reuse in  
 part or in whole without  
 written permission is  
 forbidden.

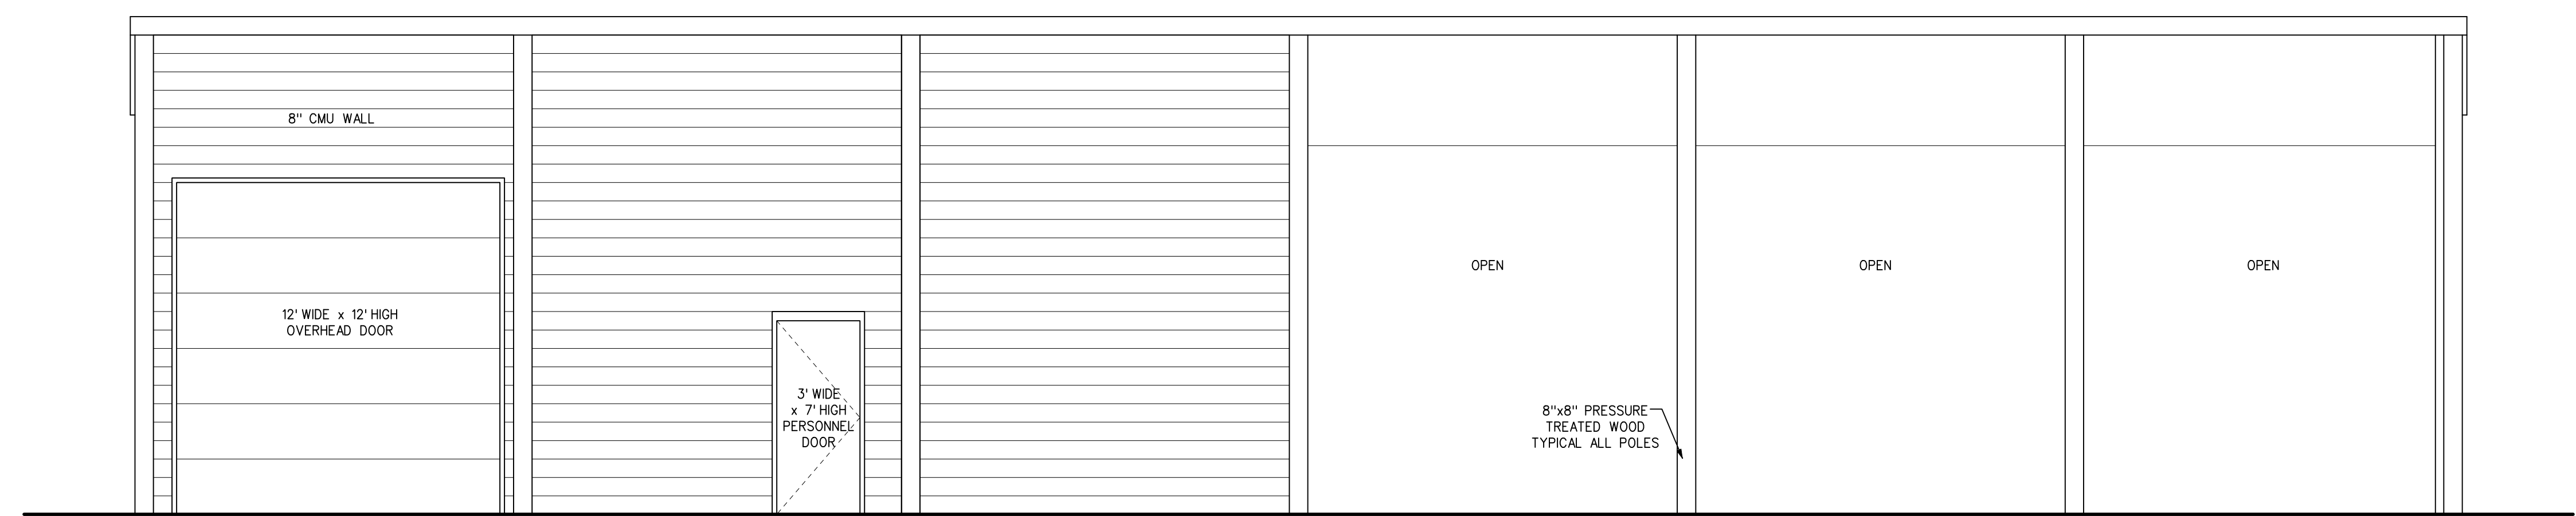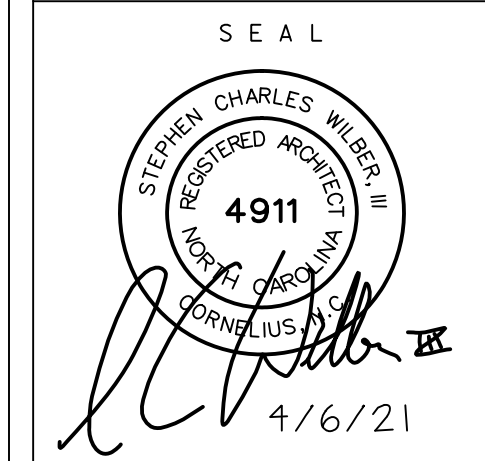


**FRONT ELEVATION**  
 1/4"=1'-0"


# BUILDING 1

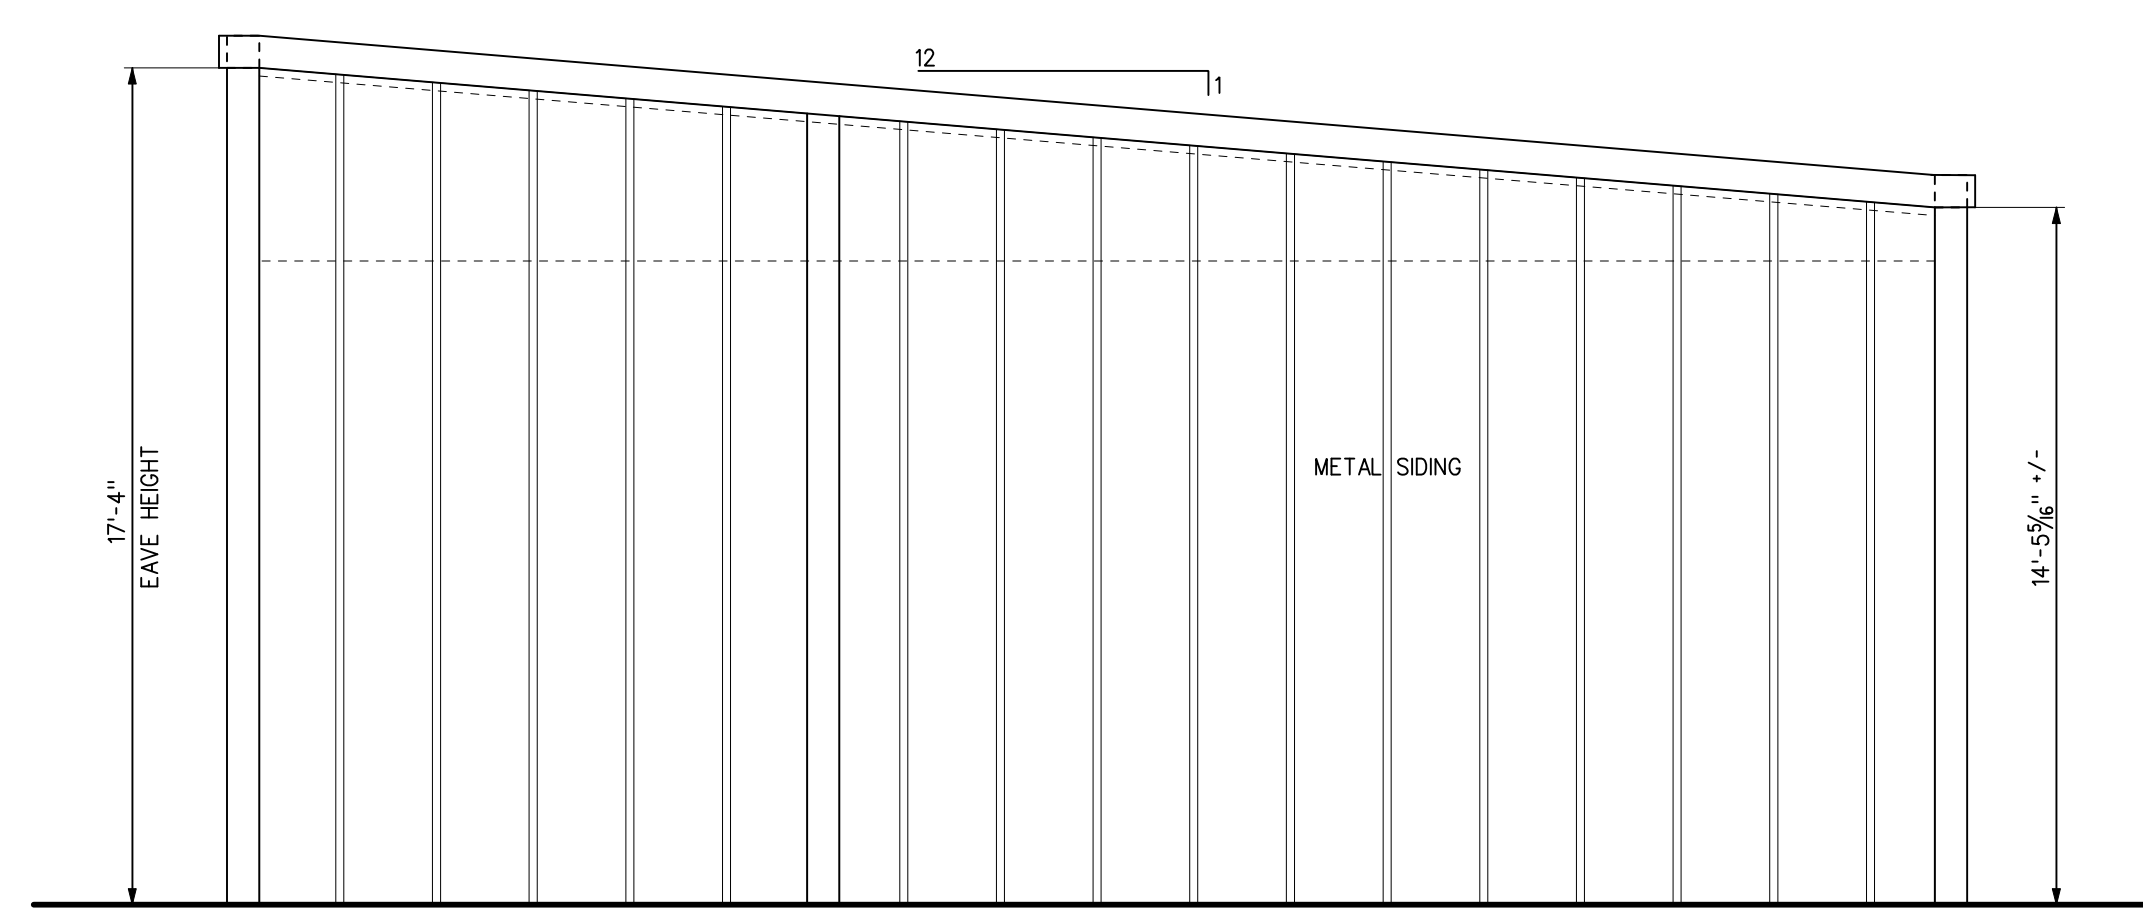

**SIDE ELEVATION**  
 1/4"=1'-0"

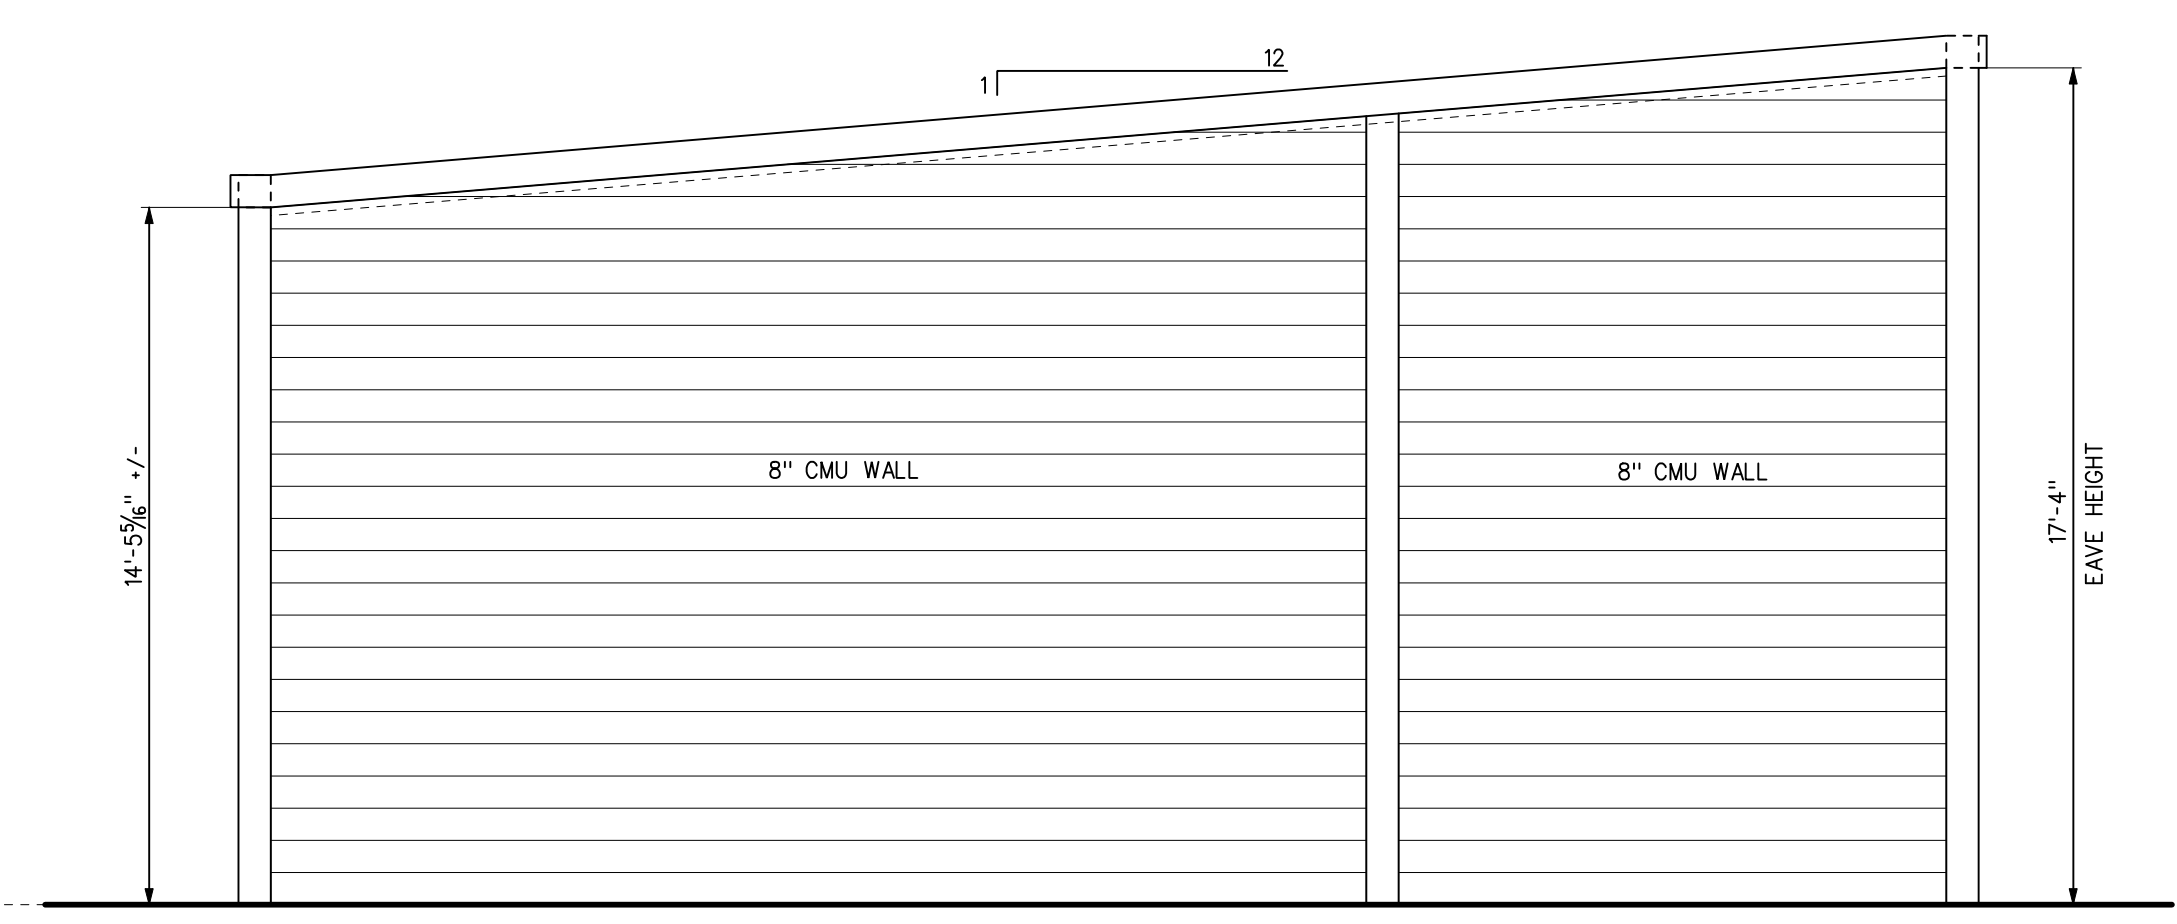

**SIDE ELEVATION**  
 1/4"=1'-0"

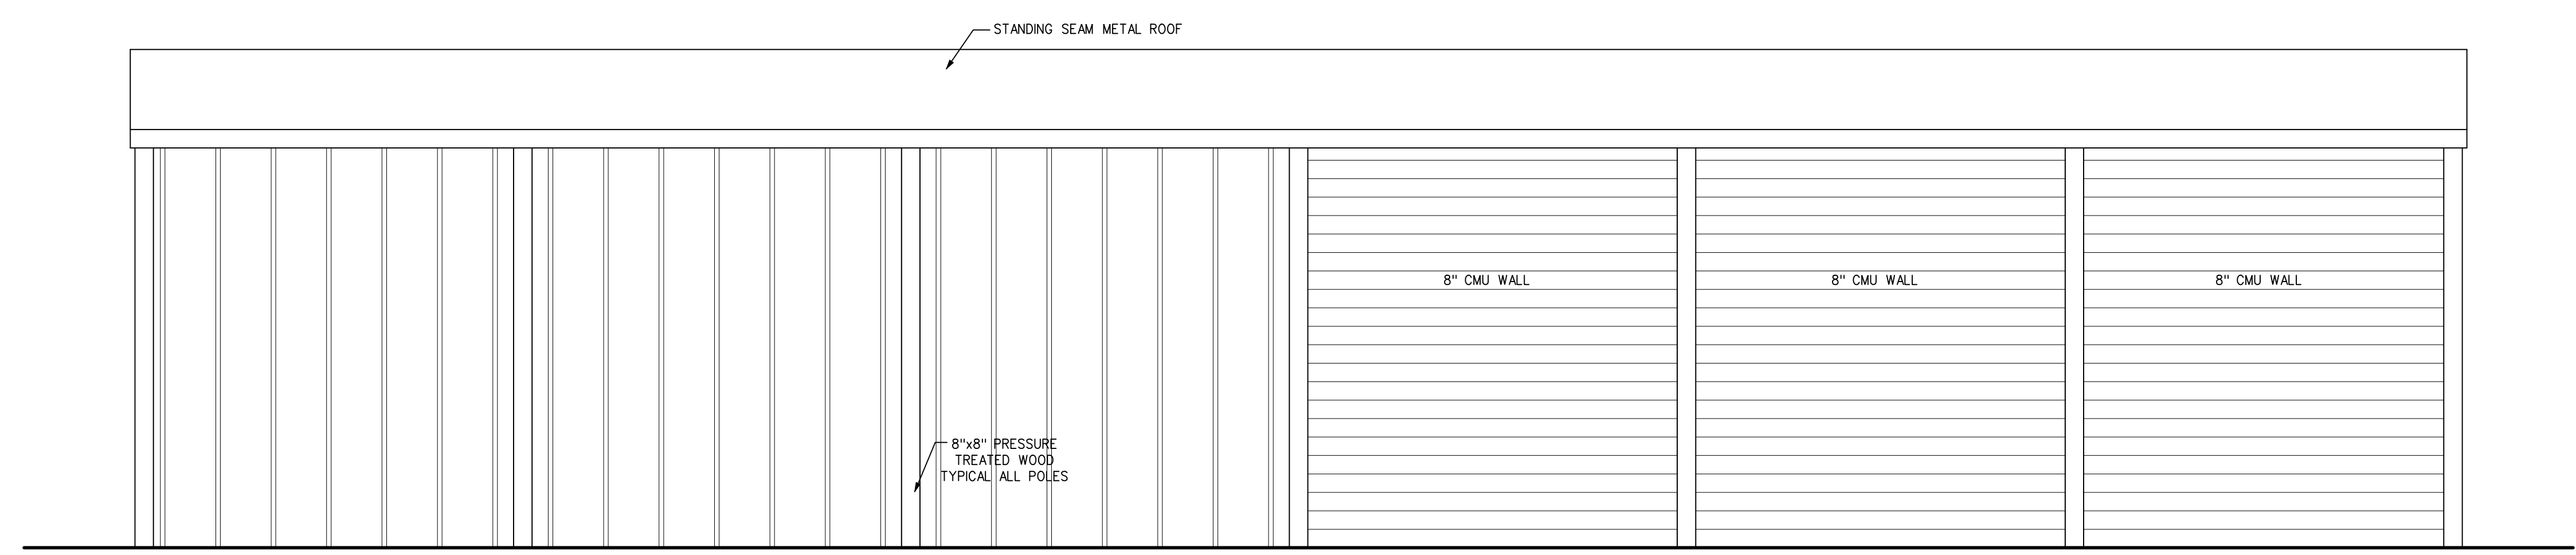

**REAR ELEVATION**  
 1/4"=1'-0"

TITLE  
**TWO NEW POLE BUILDINGS FOR  
 TOWN OF HUNTERSVILLE**  
 420 SEAGLE STREET  
 HUNTERSVILLE, NC



COMM. NO.	20-51
DATE	4/6/21
REVISIONS	

SHEET  
**A-3**  
 OF  
 2




**Wilber Associates**  
 Architecture / Planning  
 P.O. Box 428 - 20044 N. Zion St.  
 Cornelius, N.C. 28031  
 704-892-3633

NOTE  
 This drawing is property of the firm, Wilber Associates. Reproduction or reuse in part or in whole without written permission is forbidden.

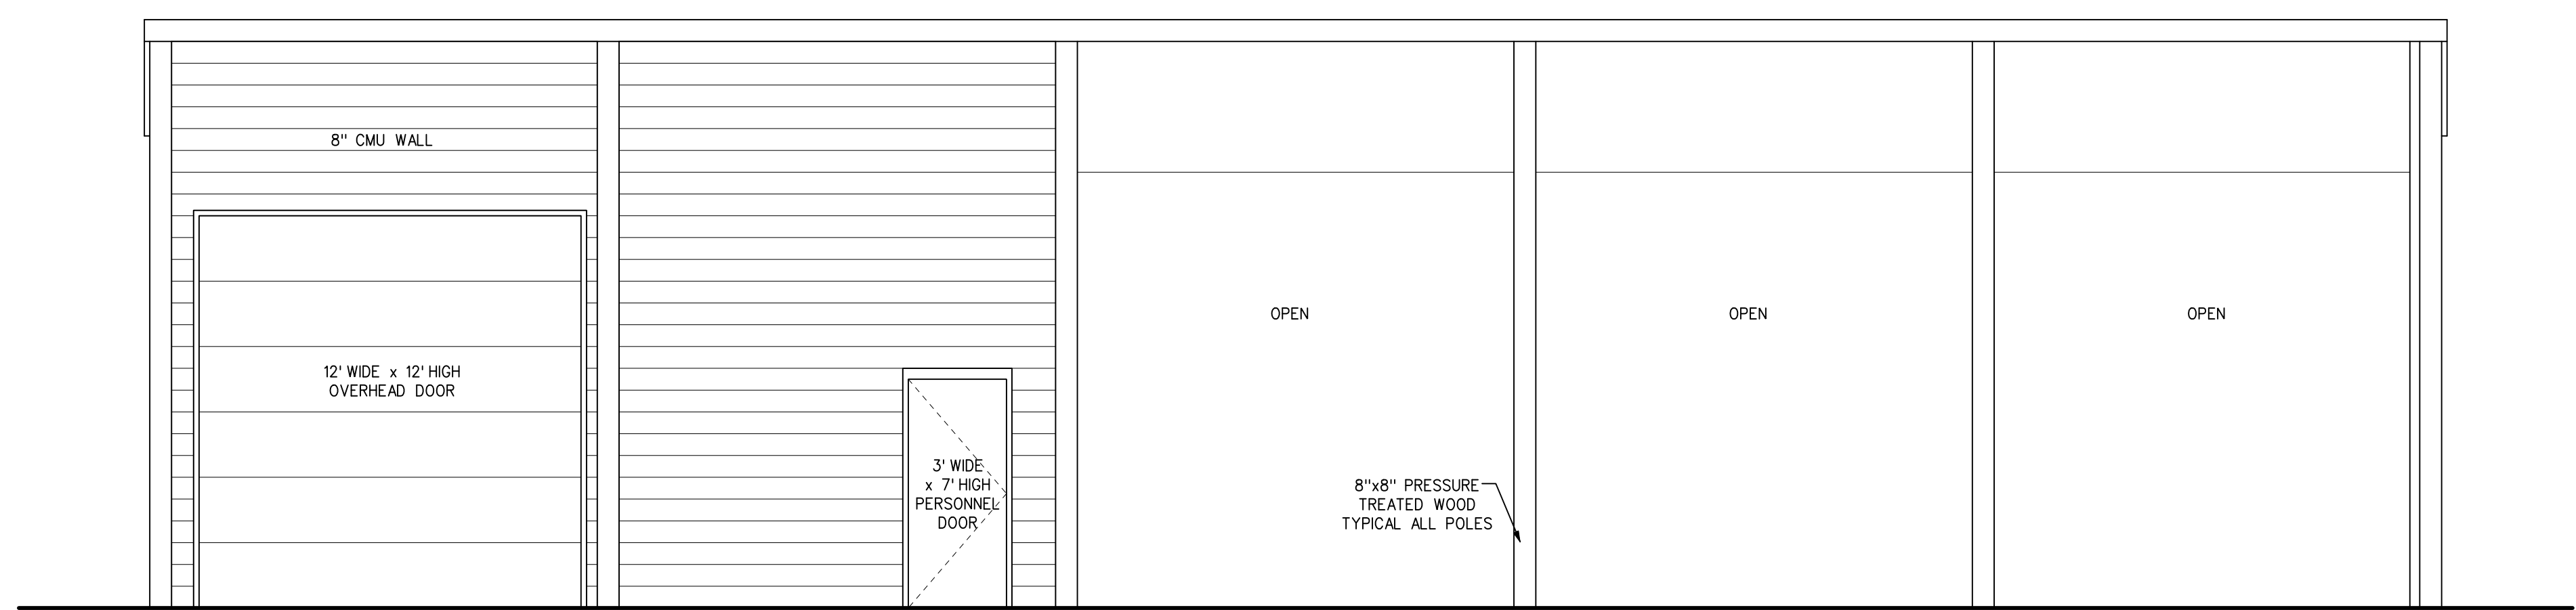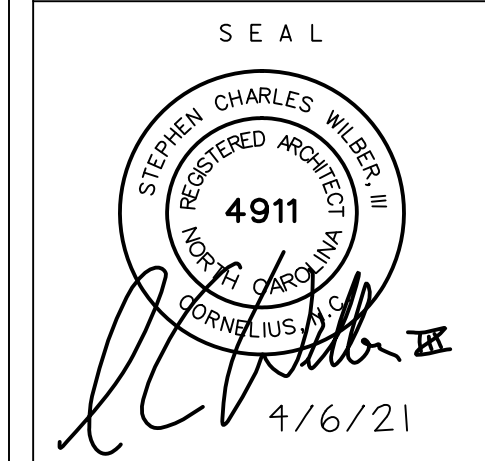


**FRONT ELEVATION**  
 1/4" = 1'-0"


**BUILDING 2**

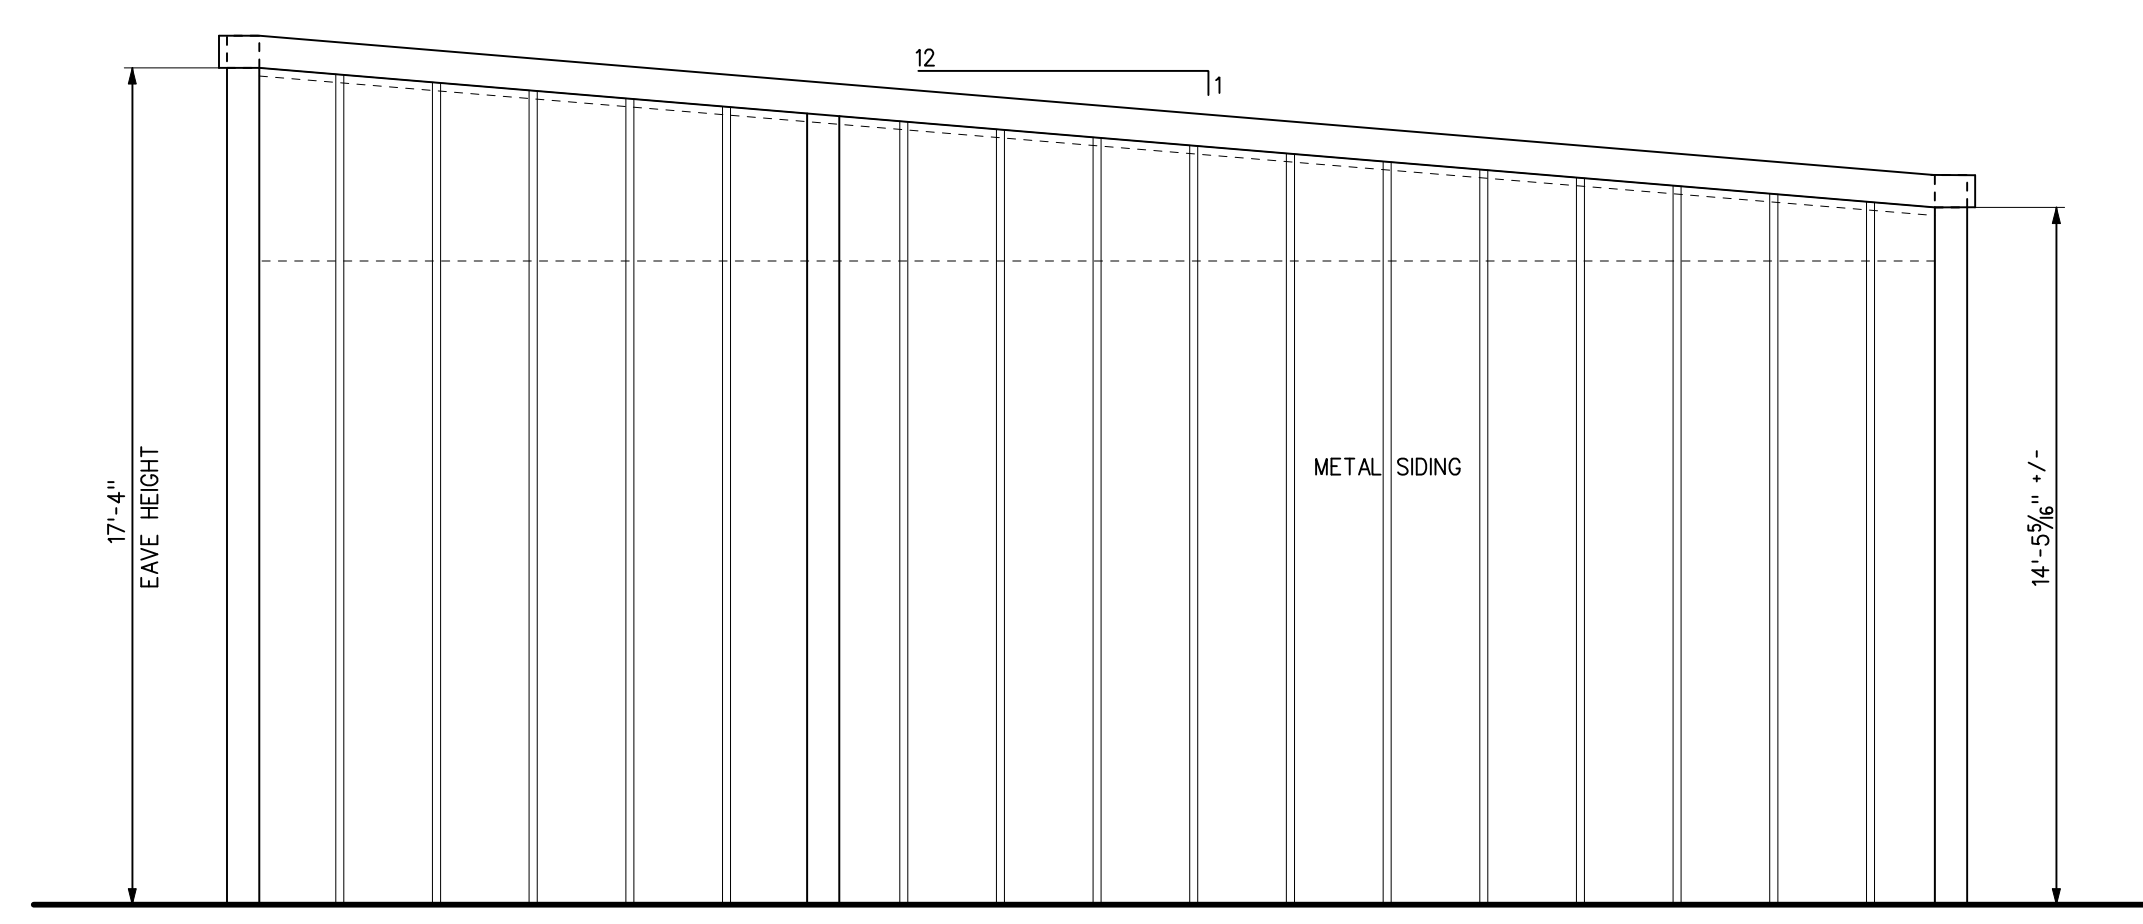

**SIDE ELEVATION**  
 1/4" = 1'-0"

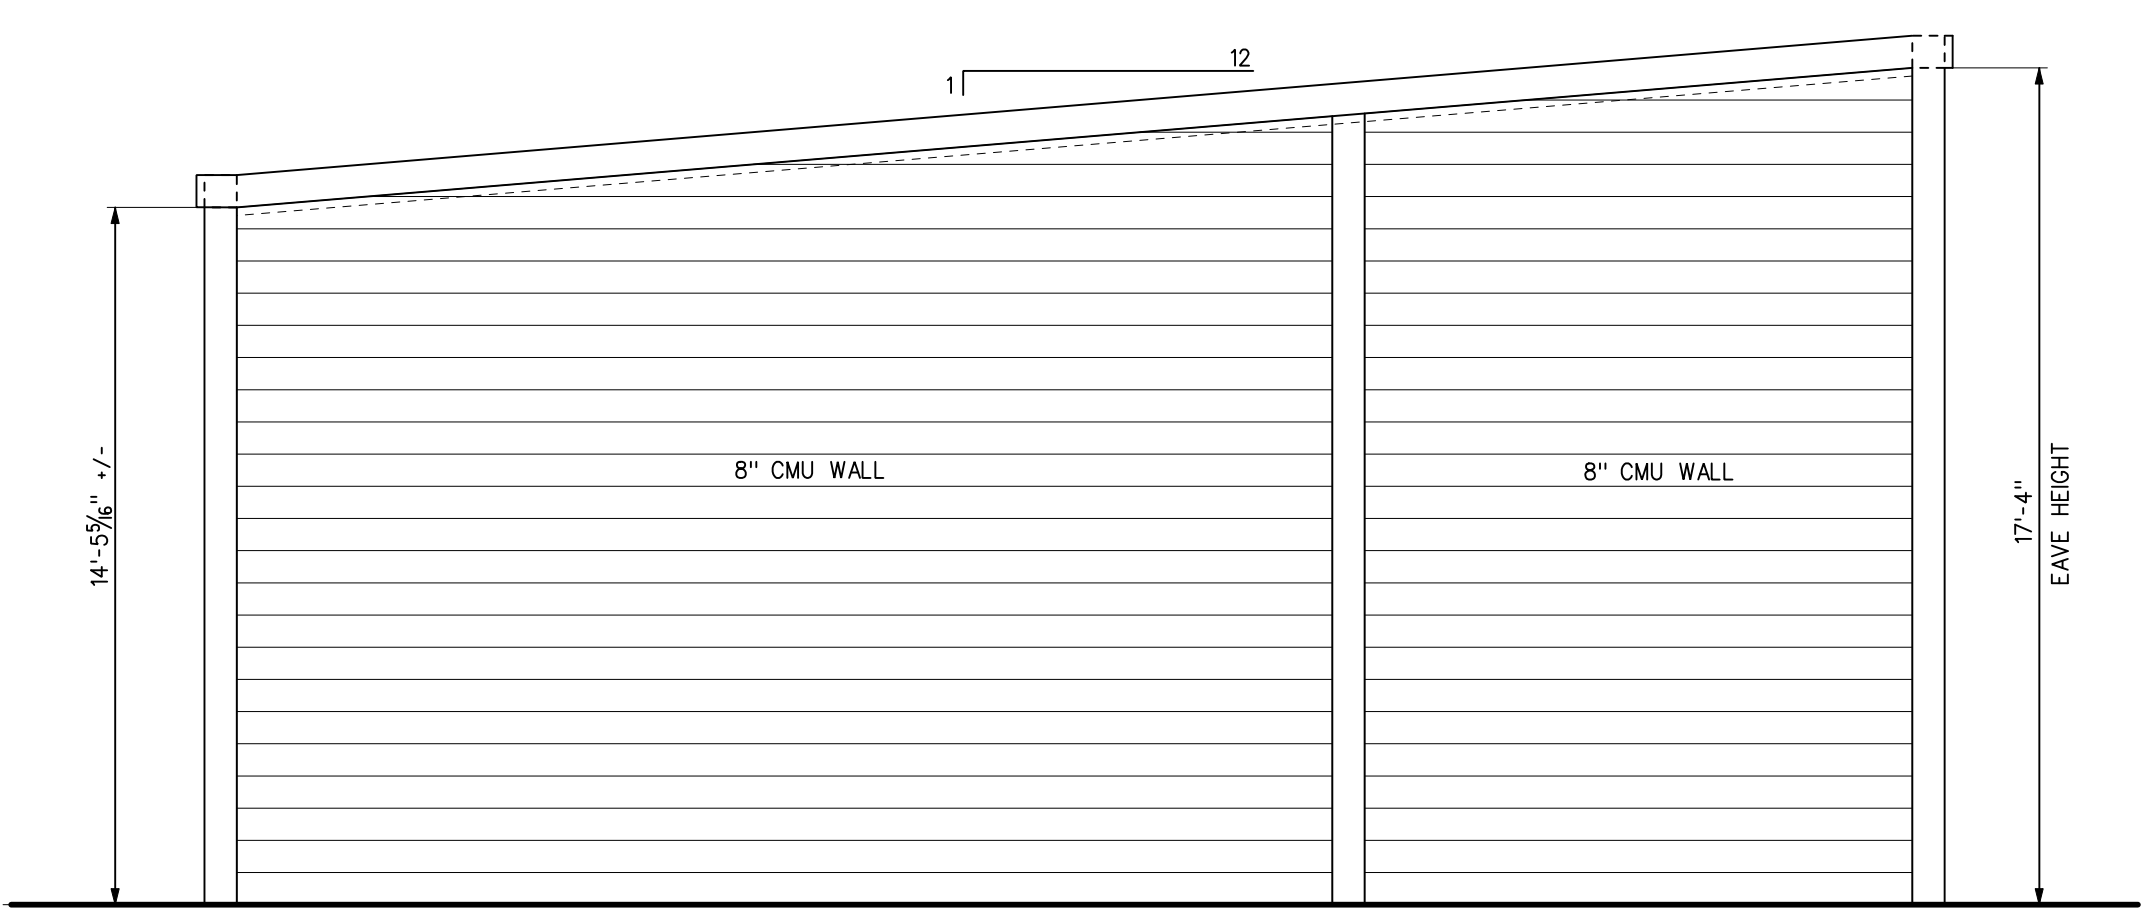

**SIDE ELEVATION**  
 1/4" = 1'-0"

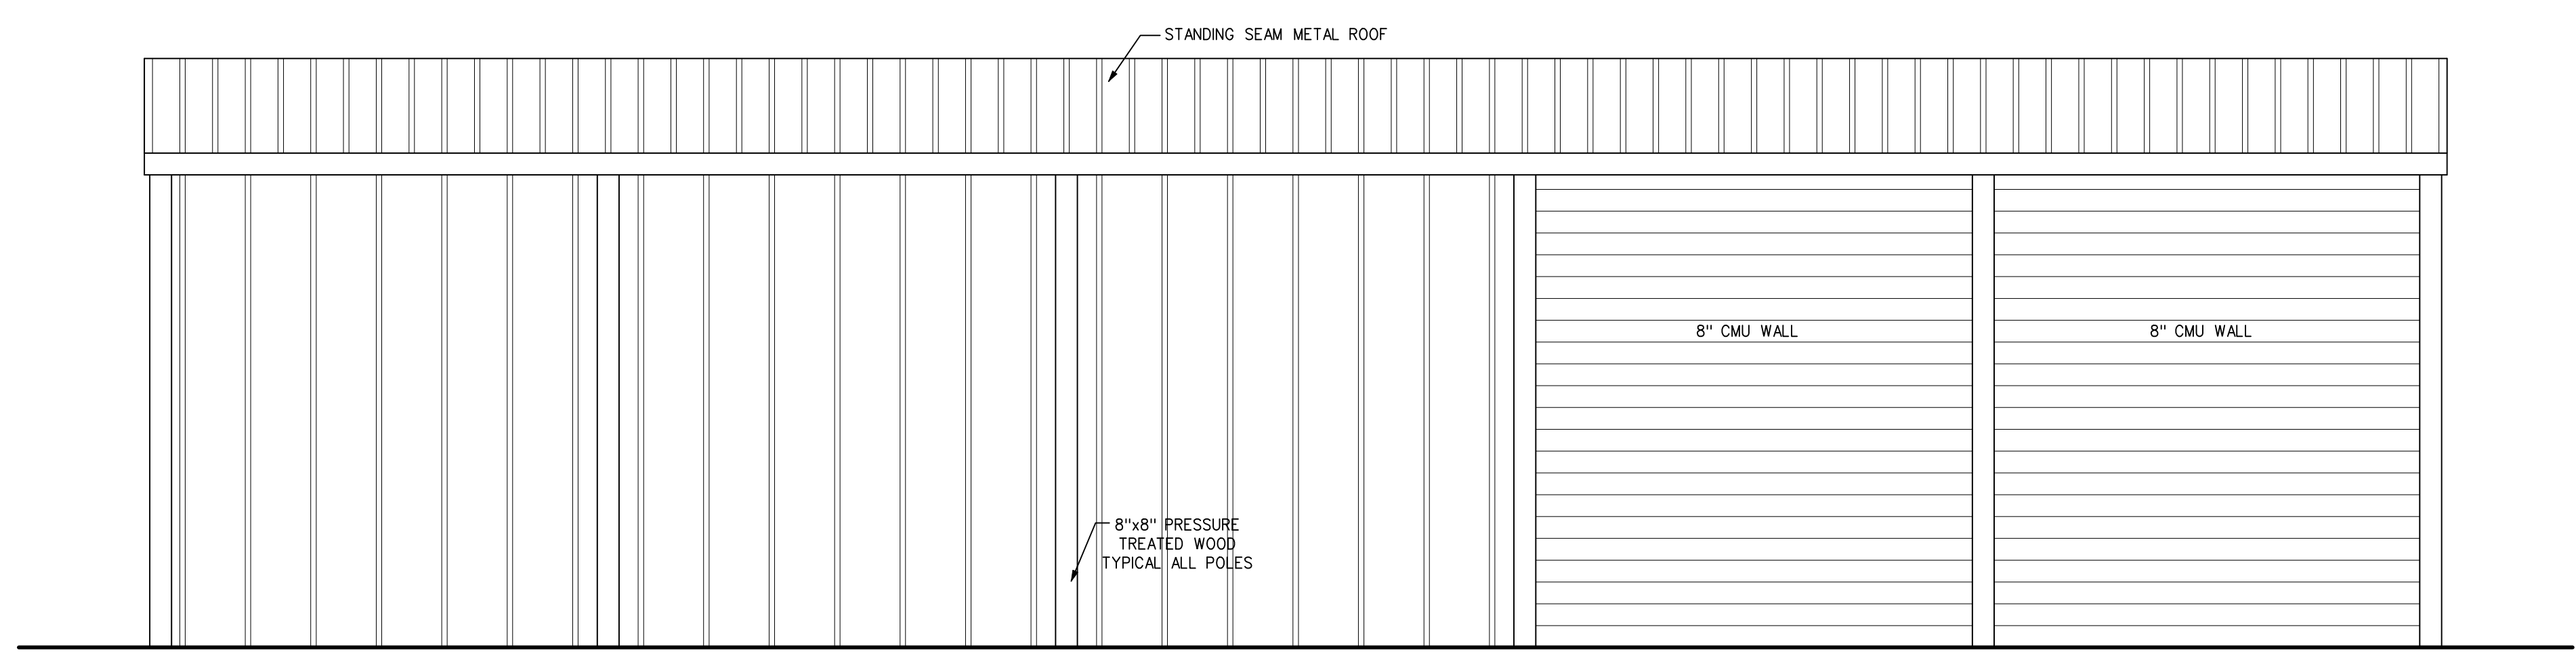

**REAR ELEVATION**  
 1/4" = 1'-0"

TITLE  
**TWO NEW POLE BUILDINGS FOR  
 TOWN OF HUNTERSVILLE**  
 420 SEAGLE STREET  
 HUNTERSVILLE, NC

COMM. NO. 20-51  
 DATE 4/6/21  
 REVISIONS

SHEET  
**A-4**  
 OF  
 2