


ARCHITECTURAL SITE PLAN NOTES:

1. ARCHITECTURAL SITE PLAN IS FOR GENERAL INFORMATION REGARDING THE RELATIONSHIP BETWEEN THE BUILDING AND THE SITE ONLY. REFER TO CIVIL DRAWINGS FOR SPECIFIC SITE PLAN INFORMATION.
2. REFER TO CIVIL/LANDSCAPE DRAWINGS FOR ALL SITE AMENITY LOCATIONS AND DETAILS.
3. SEE ELECTRICAL DRAWINGS FOR LOCATIONS OF ALL TRANSFORMERS, METERS, ETC.
4. ALL ACCESSIBLE PATHS TO SLOPE MAXIMUM OF 5% WITH A MAXIMUM CROSS SLOPE OF 2%.
5. GEOTECHNICAL INFORMATION IS PROVIDED IN A REPORT INCLUDED IN SPECIFICATIONS.
6. REFER TO CIVIL SHEET C-200 FOR PARKING COUNTS. PARKING COUNTS ARE ALSO IDENTIFIED ON OVERALL FLOOR PLANS, SHEETS A1.00 THROUGH A1.05.

SITE PLAN LEGEND

- EXTENTS OF 3 HOUR FIRE WALL BETWEEN RESIDENTIAL UNITS AND PHASES
- ACCESSIBLE ENTRANCE LOCATION
- SITE AREA
- BUILDING STRUCTURE

PARKING NOTES
PARKING SPACE REQUIREMENTS: 1/500SF AREA 4,098 SF
1/500=8,196 SPACES
10 SPACES PROVIDED
3 TOTAL ADA STALLS (INCLUDES 1 VAN)

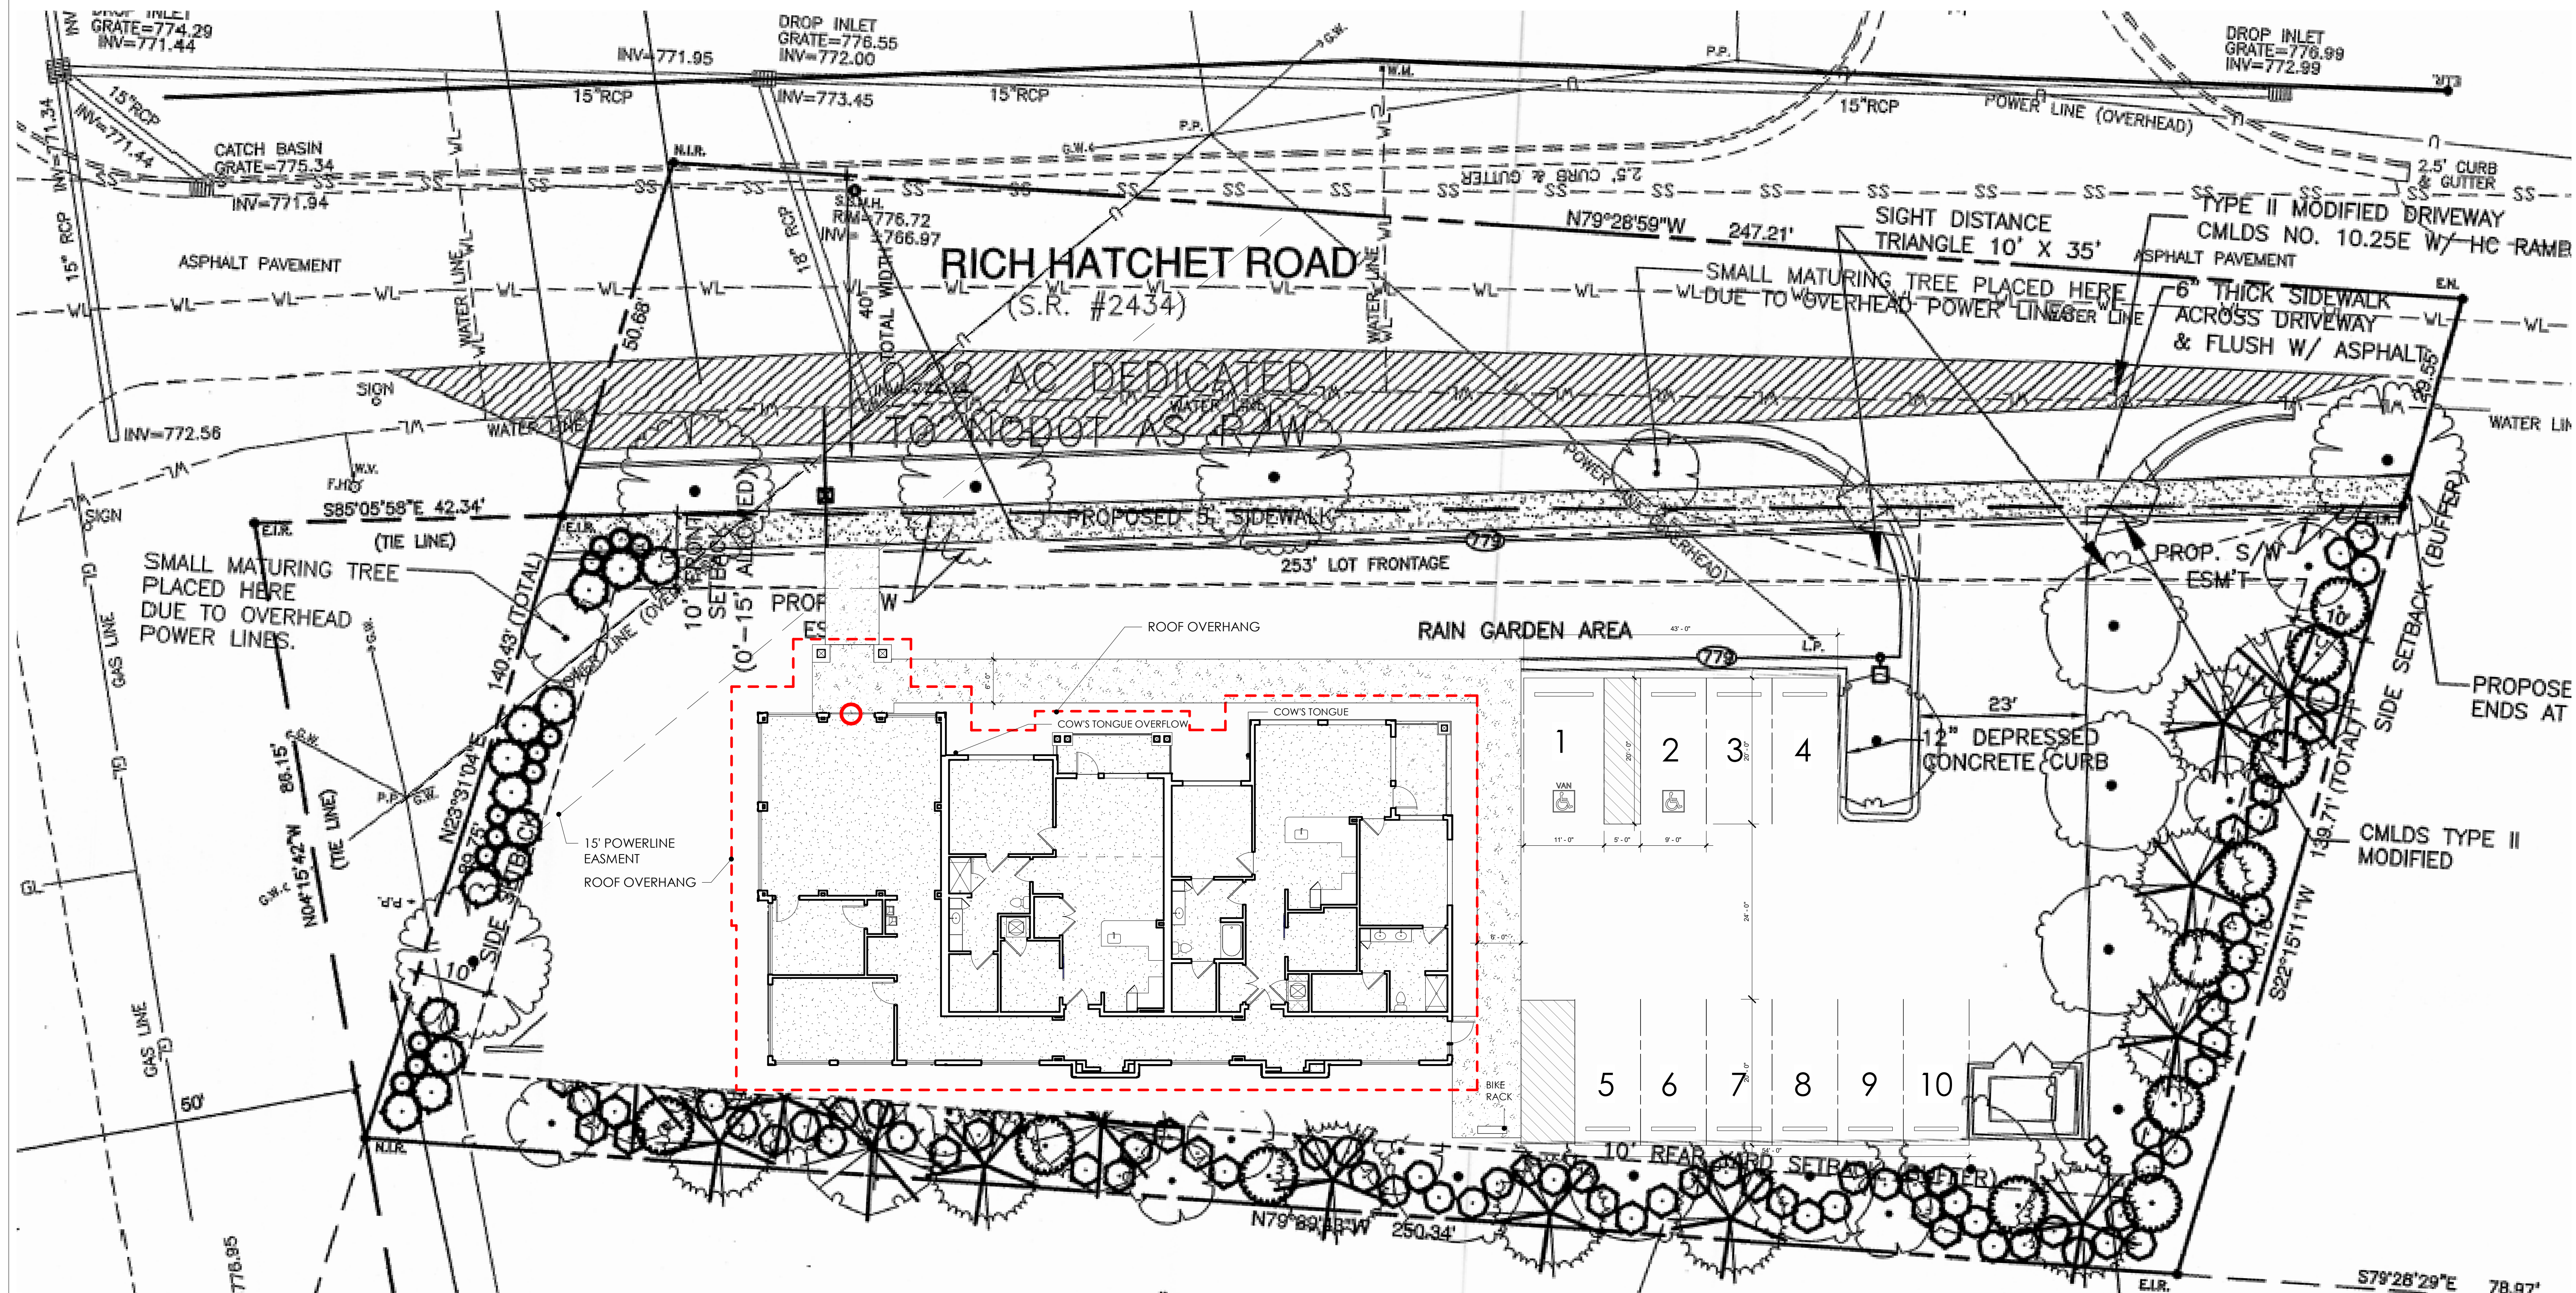

NOT FOR CONSTRUCTION

DESIGN DEVELOPMENT

SYMPHONY PARK - MODEL SHOWROOM

LOCATION / HUNTERVILLE, NC
PROJECT # / 208PD400
DATE / 02-12-2021
DRAWN / DC

COPYRIGHT 2021 BB+M ARCHITECTURE PLLC.

Revisions		
No.	Description	Date

ARCHITECTURAL SITE PLAN